

**FOR LEASE 4,555 SF**  
**VALUE-PRICED OFFICE**

4 MINUTES  
TO I-25



**NEW ROOF AND  
PARKING LOT  
IN 2023**



**CUSHMAN &  
WAKEFIELD**

**Colorado Springs  
Commercial**

**3405 N EL PASO ST**  
COLORADO SPRINGS, CO 80907



# PROPERTY FEATURES



**LEASE RATE**  
Suite B: \$8.50/SF



**EXPENSES**  
\$2.50 PER RSF  
(2024 Est.)



**AVAILABLE SPACE**  
4,555 SF



**BUILDING SIZE**  
12,000 SF



**SITE AREA**  
0.62 AC




**ZONING**  
LI  
(Light Industrial)



**YEAR BUILT**  
1973

# FLOOR PLAN

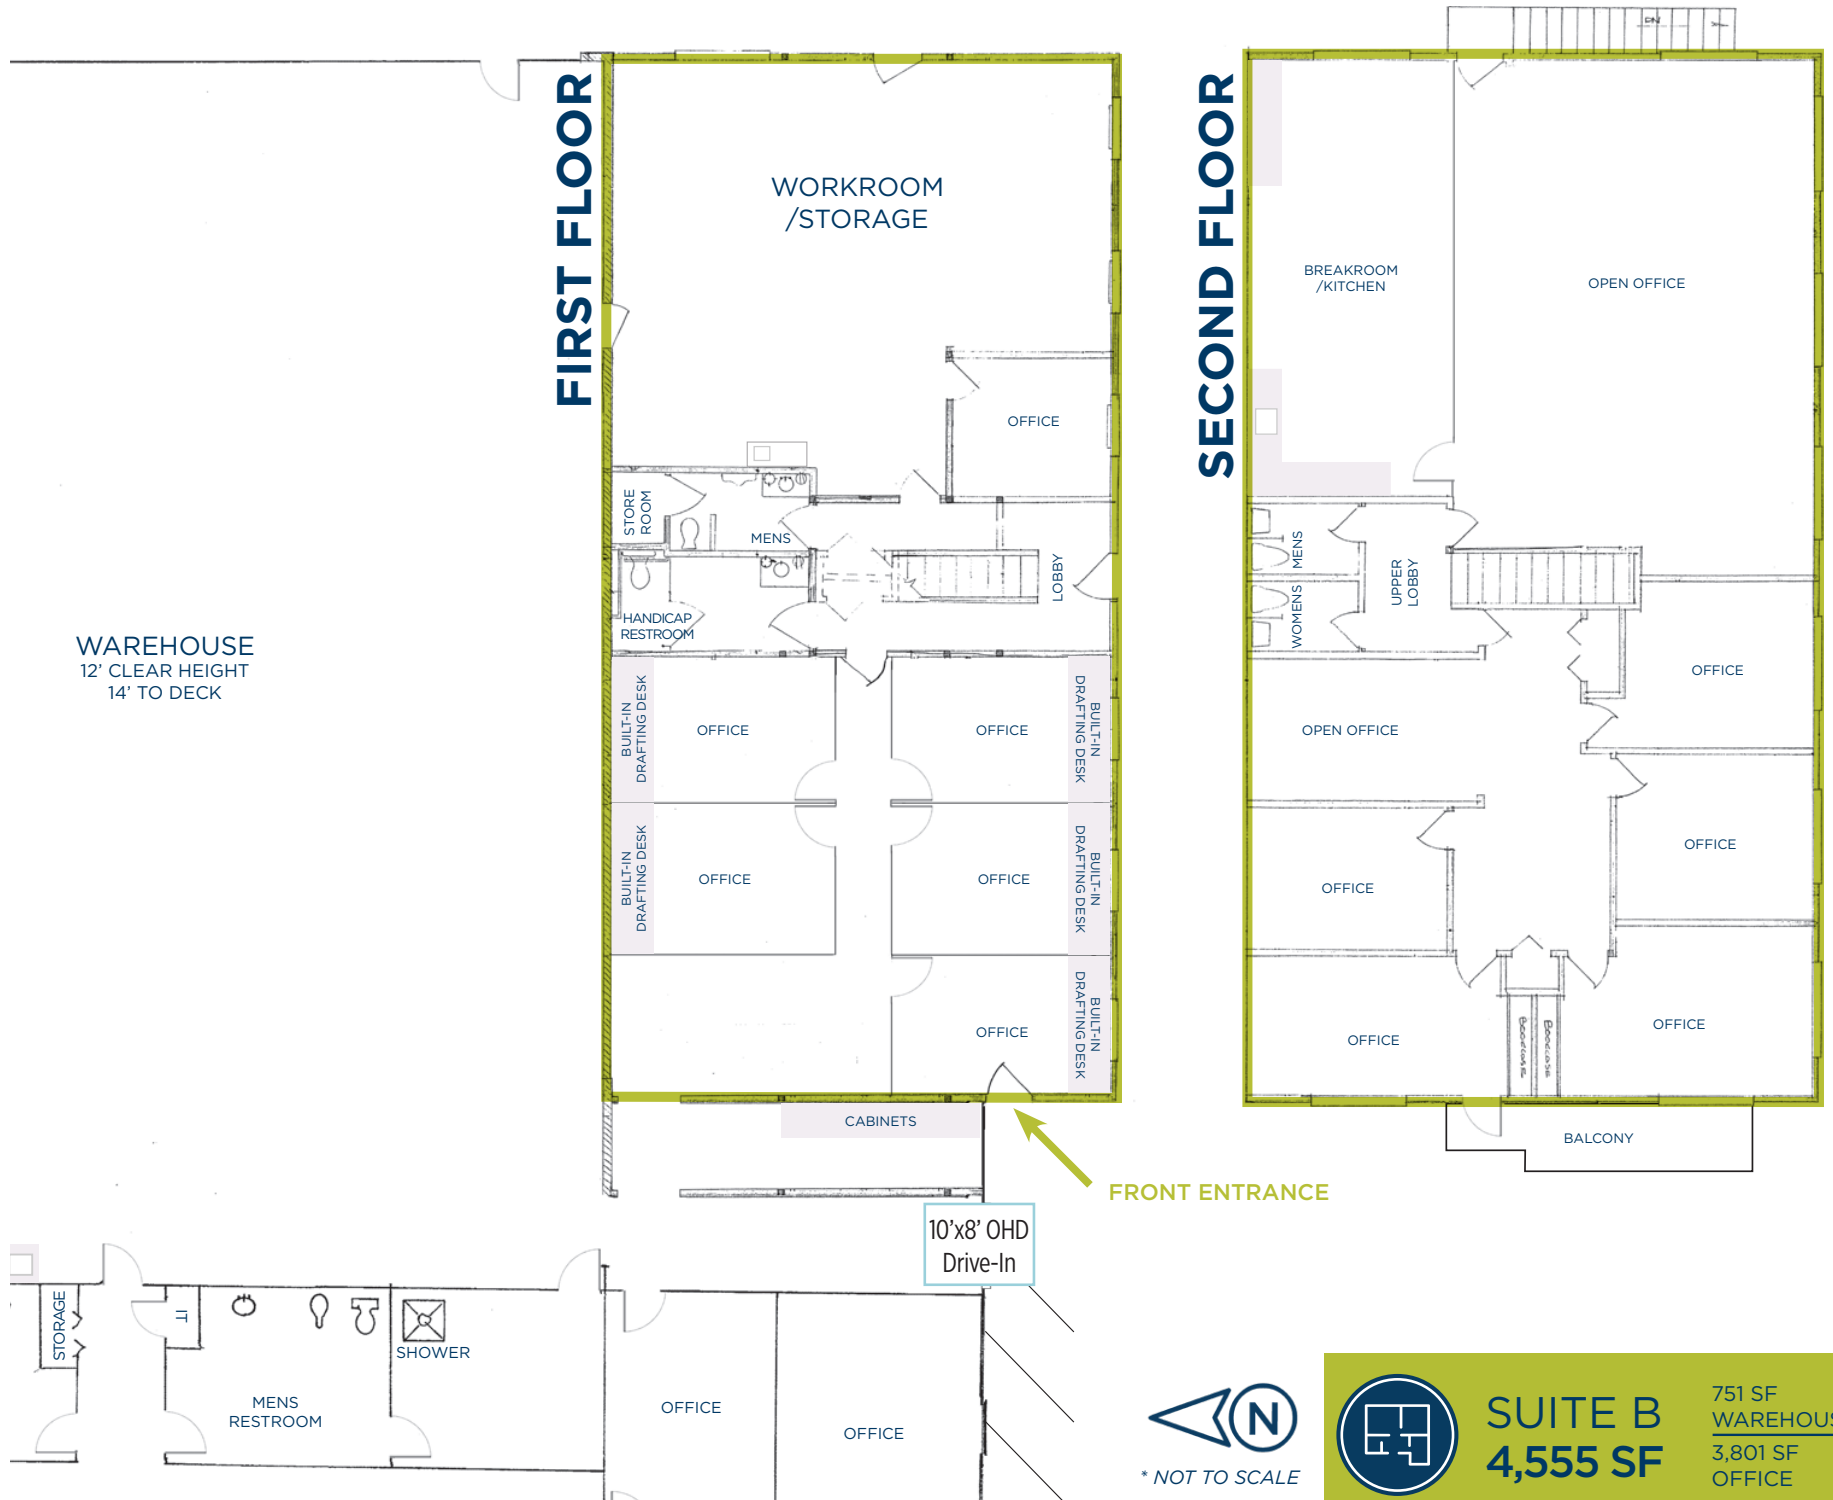


\* NOT TO SCALE



**SUITE B**  
**4,555 SF**

751 SF  
WAREHOUSE  
3,801 SF  
OFFICE

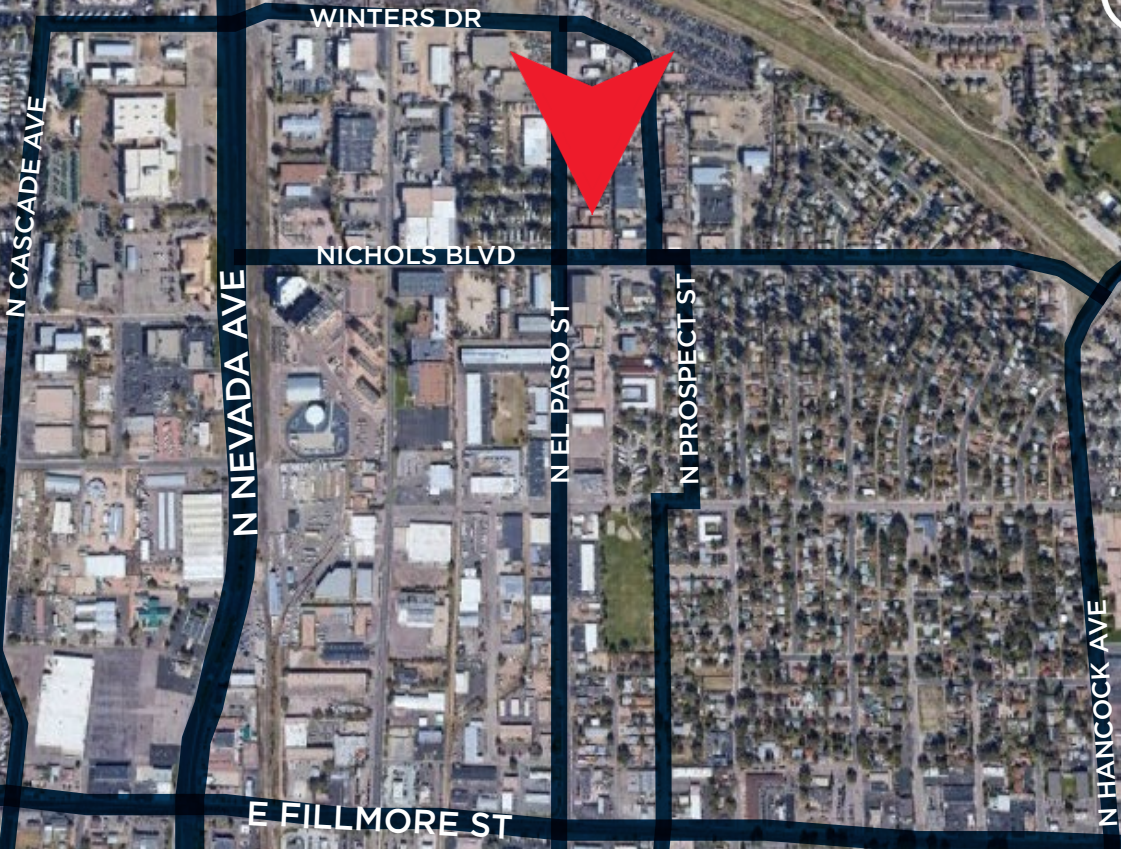

**FOR MORE INFORMATION, CONTACT:**

**AARON HORN**  
 Sr Managing Director  
 +1 719 418 4070  
 ahorn@coscommercial.com

**HEATHER MCKEEN**  
 Director  
 +1 719 418 4062  
 hmauro@coscommercial.com



©2024 Cushman & Wakefield. All rights reserved. The material in this presentation has been prepared solely for information purposes, and is strictly confidential. Any disclosure, use, copying or circulation of this presentation (or the information contained within it) is strictly prohibited, unless you have obtained Cushman & Wakefield's prior written consent. The views expressed in this presentation are the views of the author and do not necessarily reflect the views of Cushman & Wakefield. Neither this presentation nor any part of it shall form the basis of, or be relied upon in connection with any offer, or act as an inducement to enter into any contract or commitment whatsoever. NO REPRESENTATION OR WARRANTY IS GIVEN, EXPRESS OR IMPLIED, AS TO THE ACCURACY OF THE INFORMATION CONTAINED WITHIN THIS PRESENTATION, AND CUSHMAN & WAKEFIELD IS UNDER NO OBLIGATION TO SUBSEQUENTLY CORRECT IT IN THE EVENT OF ERRORS.